




FIRST FLOOR PLAN  
1:100

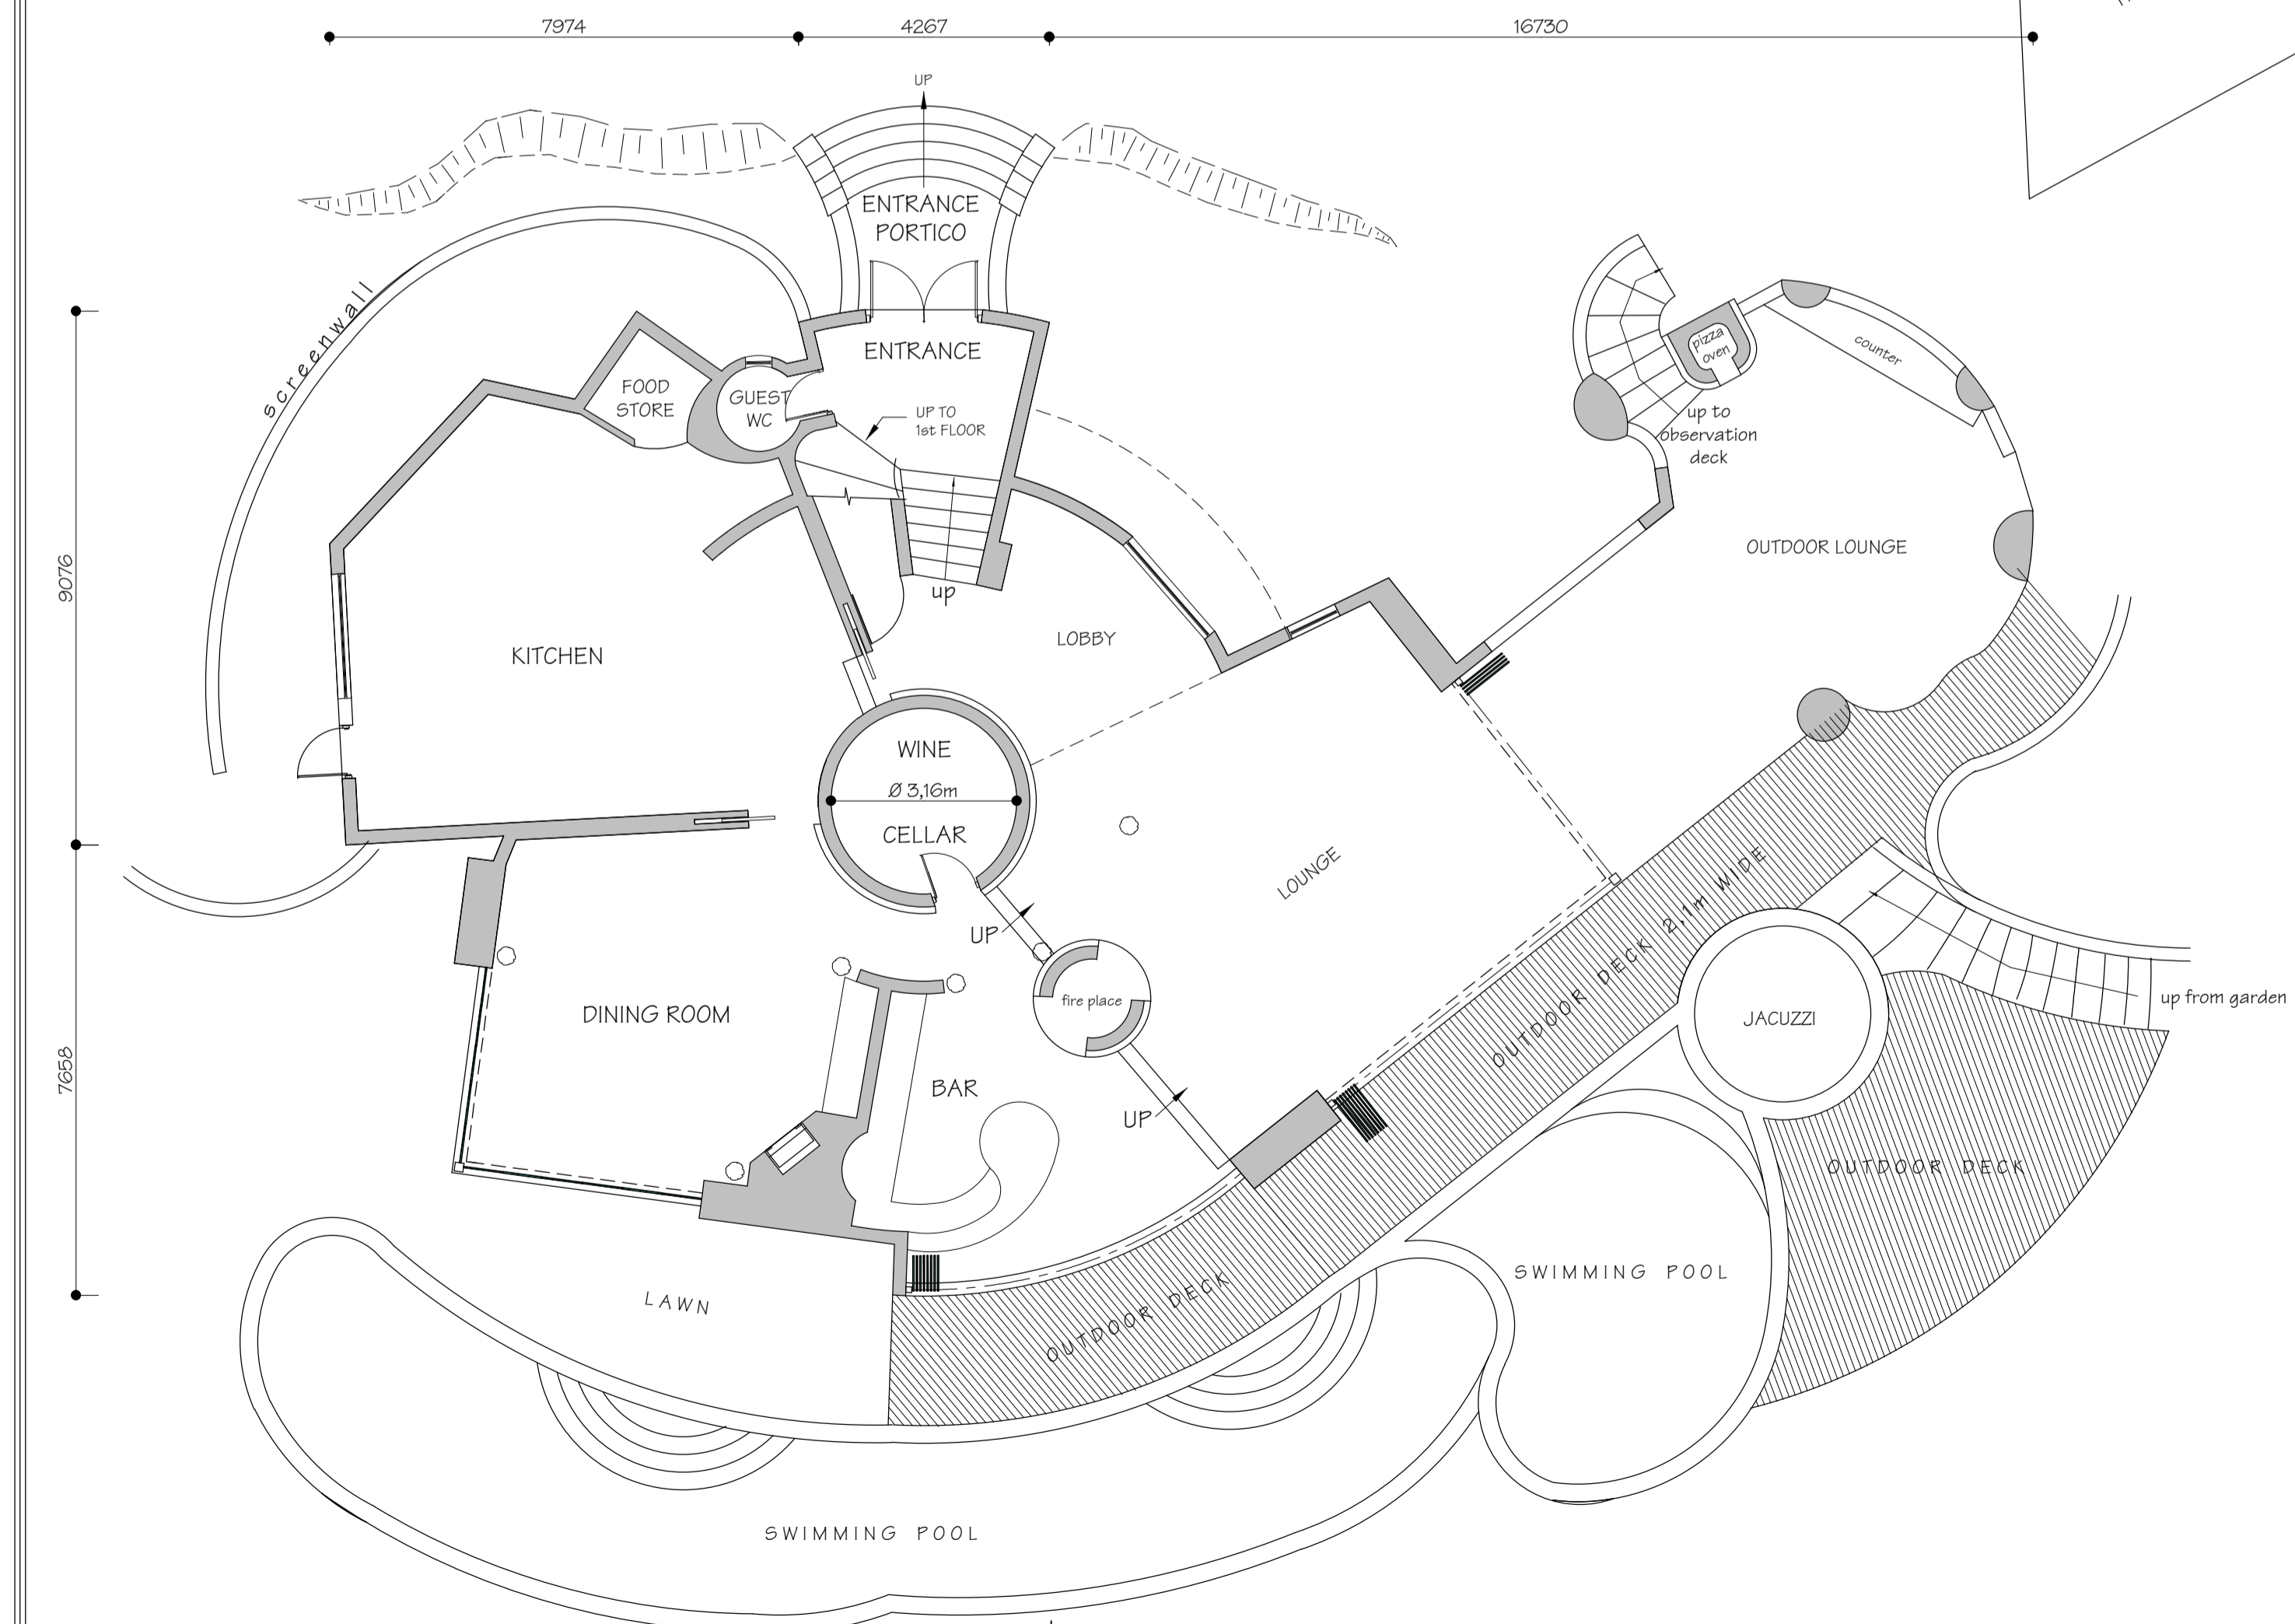

MAIN BUILDING GROUND FLOOR PLAN  
1:100

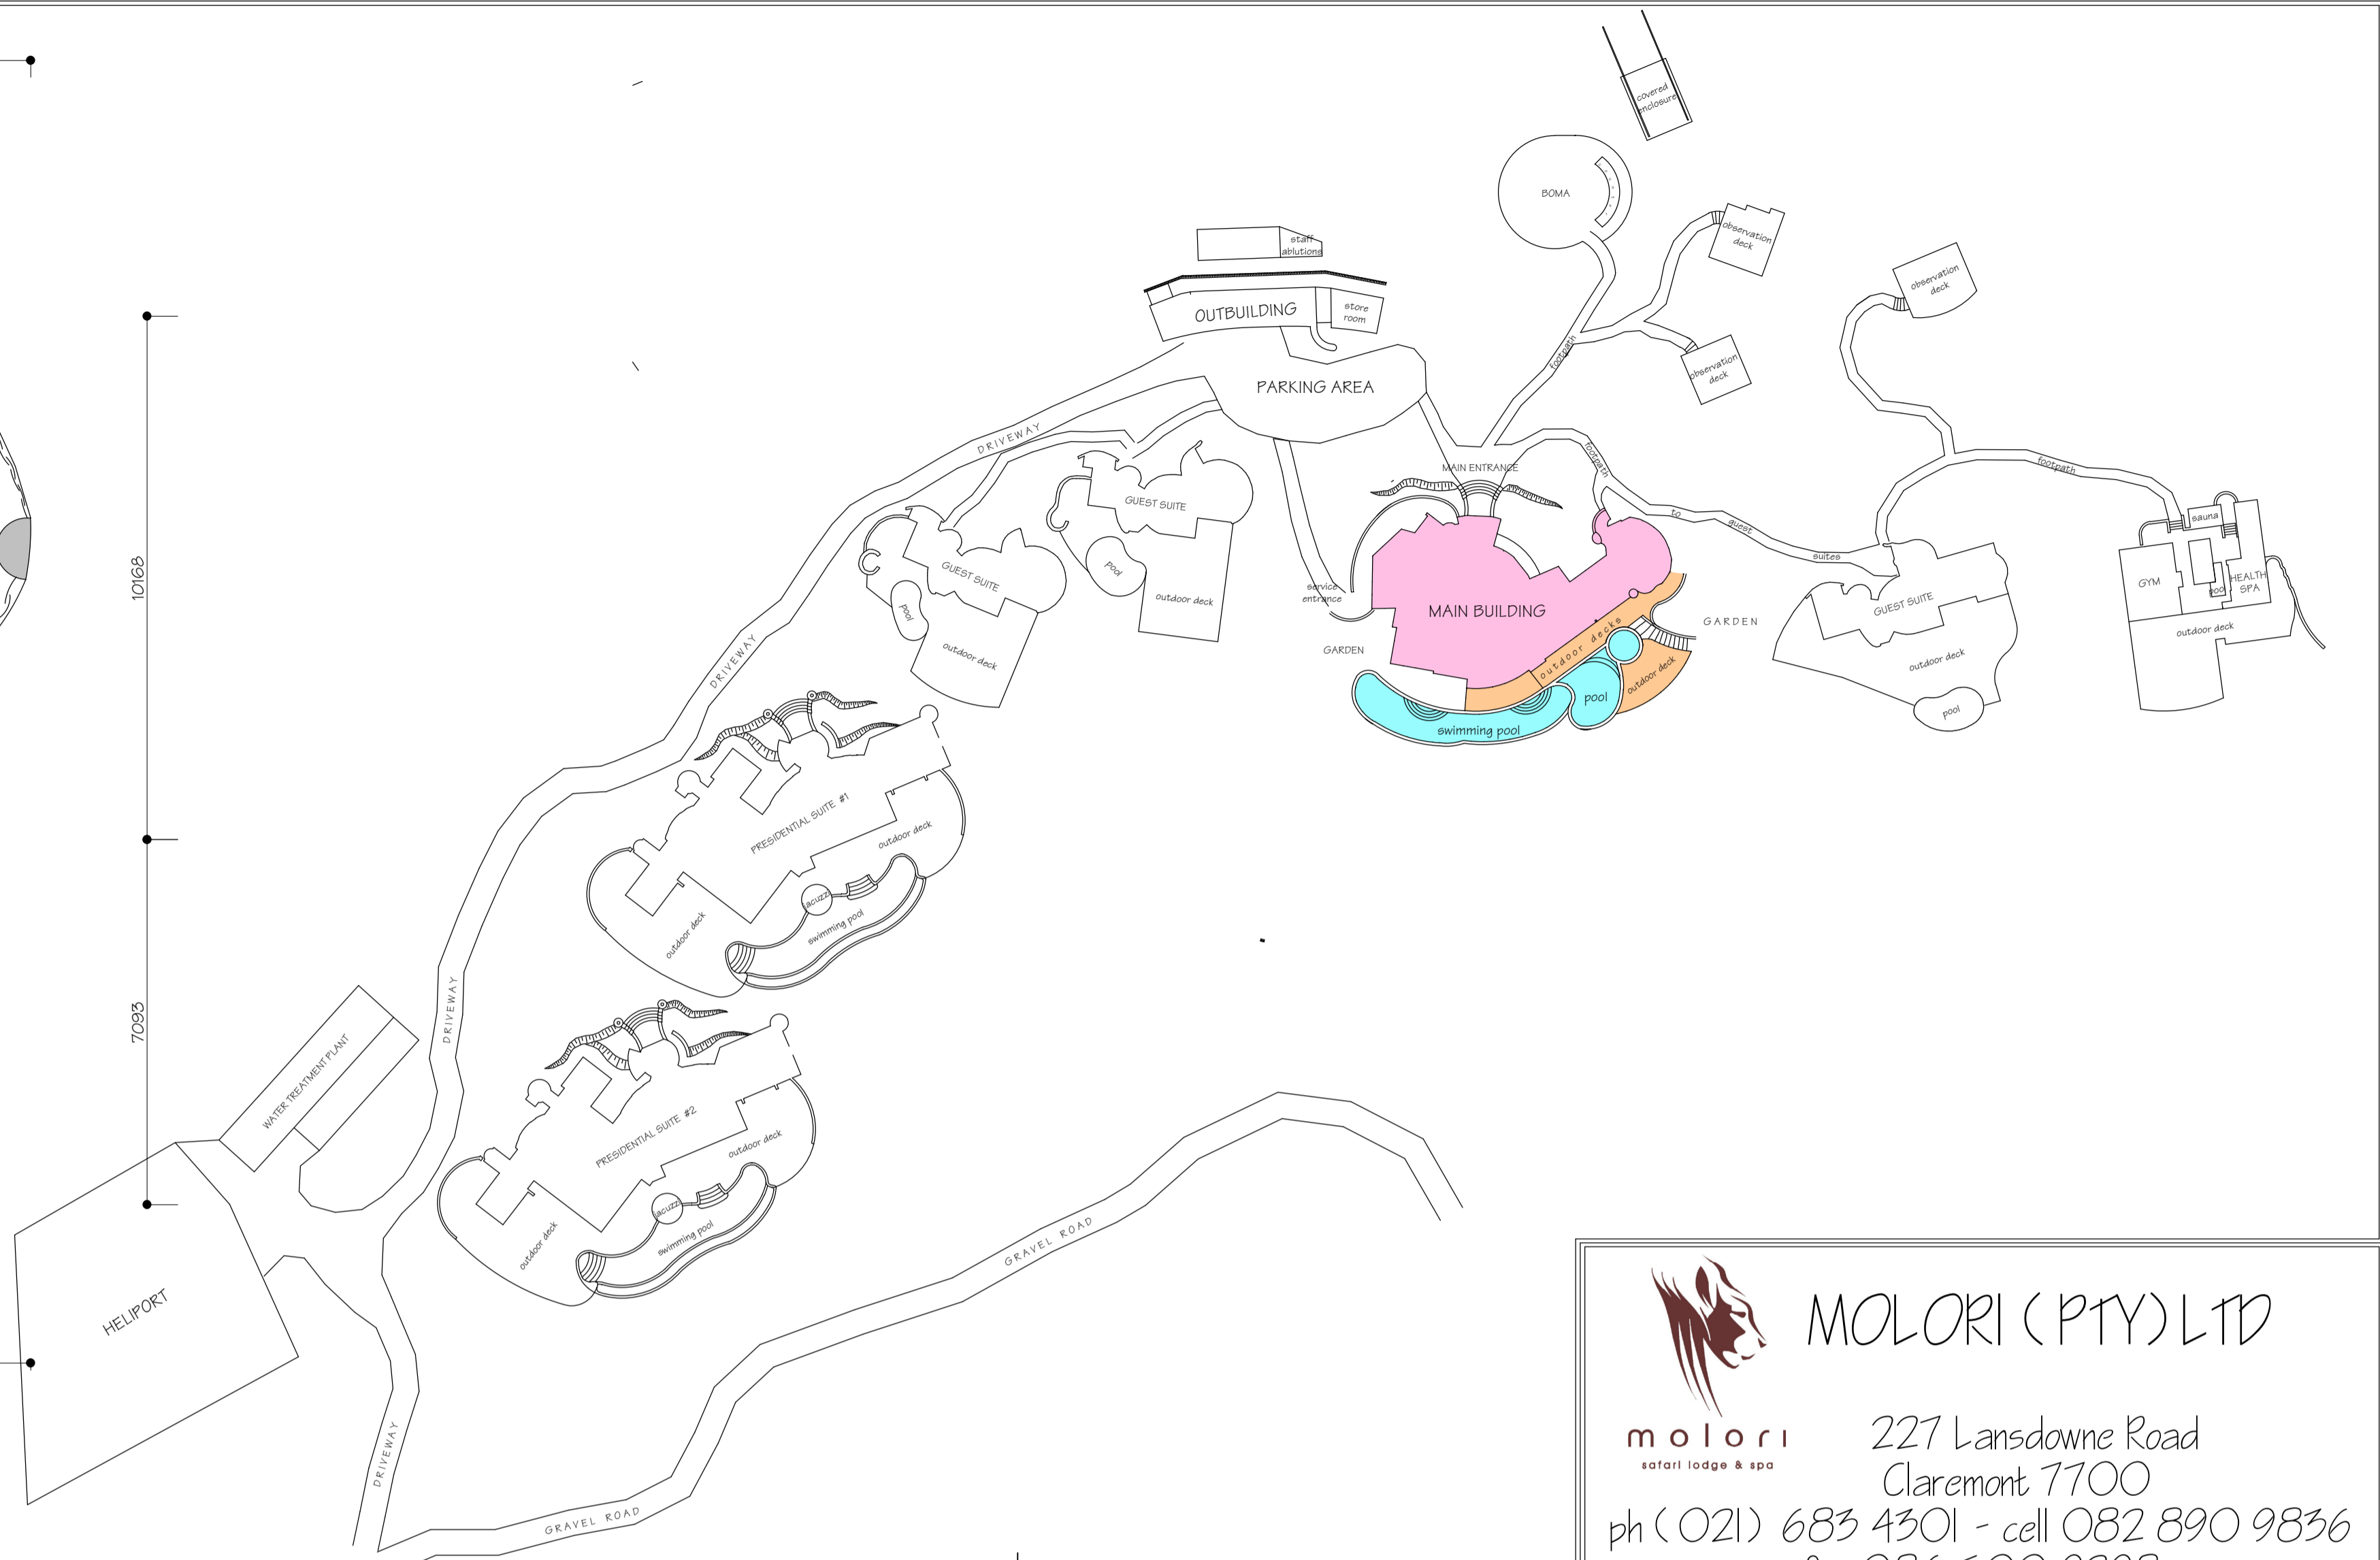

LOCATION DIAGRAM  
1:500

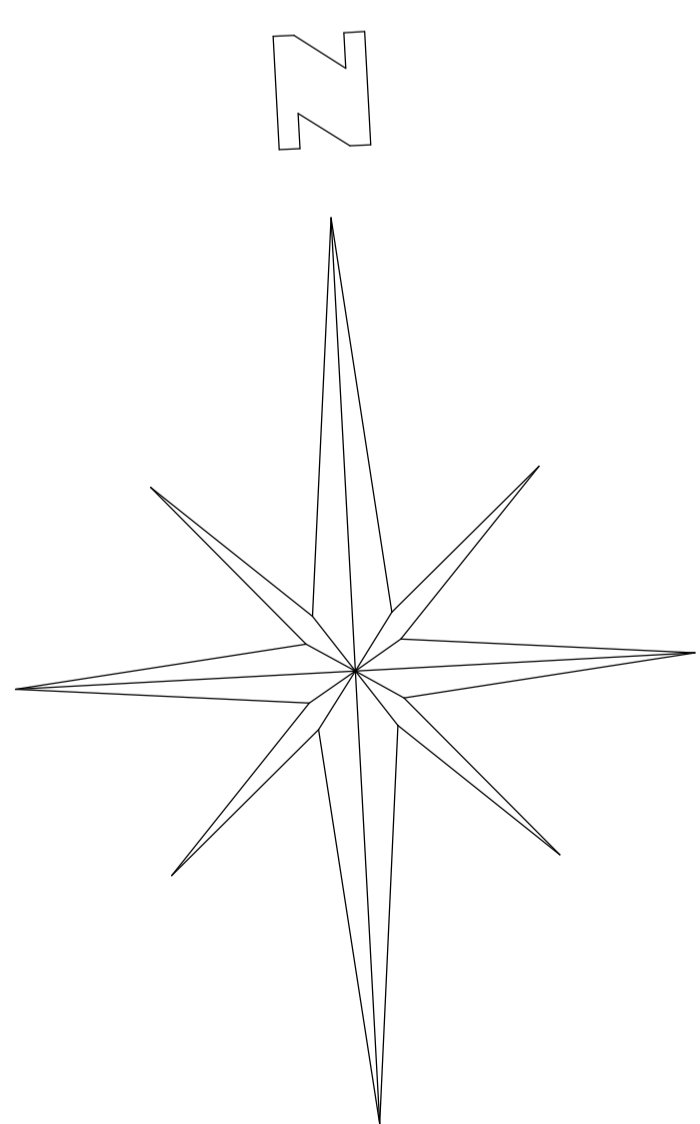

**MOLORI (PTY) LTD**  
 molori 227 Lansdowne Road  
 safari lodge & spa Claremont 7700  
 ph (021) 683 4301 - cell 082 890 9836  
 fax 086 500 9298  
 email: trevor.abbott@molori.co.za

project  
**MOLORI LODGE & SPA  
 MADIKWE GAME RESERVE  
 NORTH WEST PROVINCE  
 SOUTH AFRICA**

description  
**LOCATION DIAGRAM  
 AND  
 MAIN BUILDING LAYOUT**

ref.	MOLORI/01	measured & drawn
scale	1:100 - 1:500	T.J. Abbott - Pr. Archt
date	SEPT 07	checked
drawing number	molori/08/001	
revision	A	